


TYPICAL PLAN

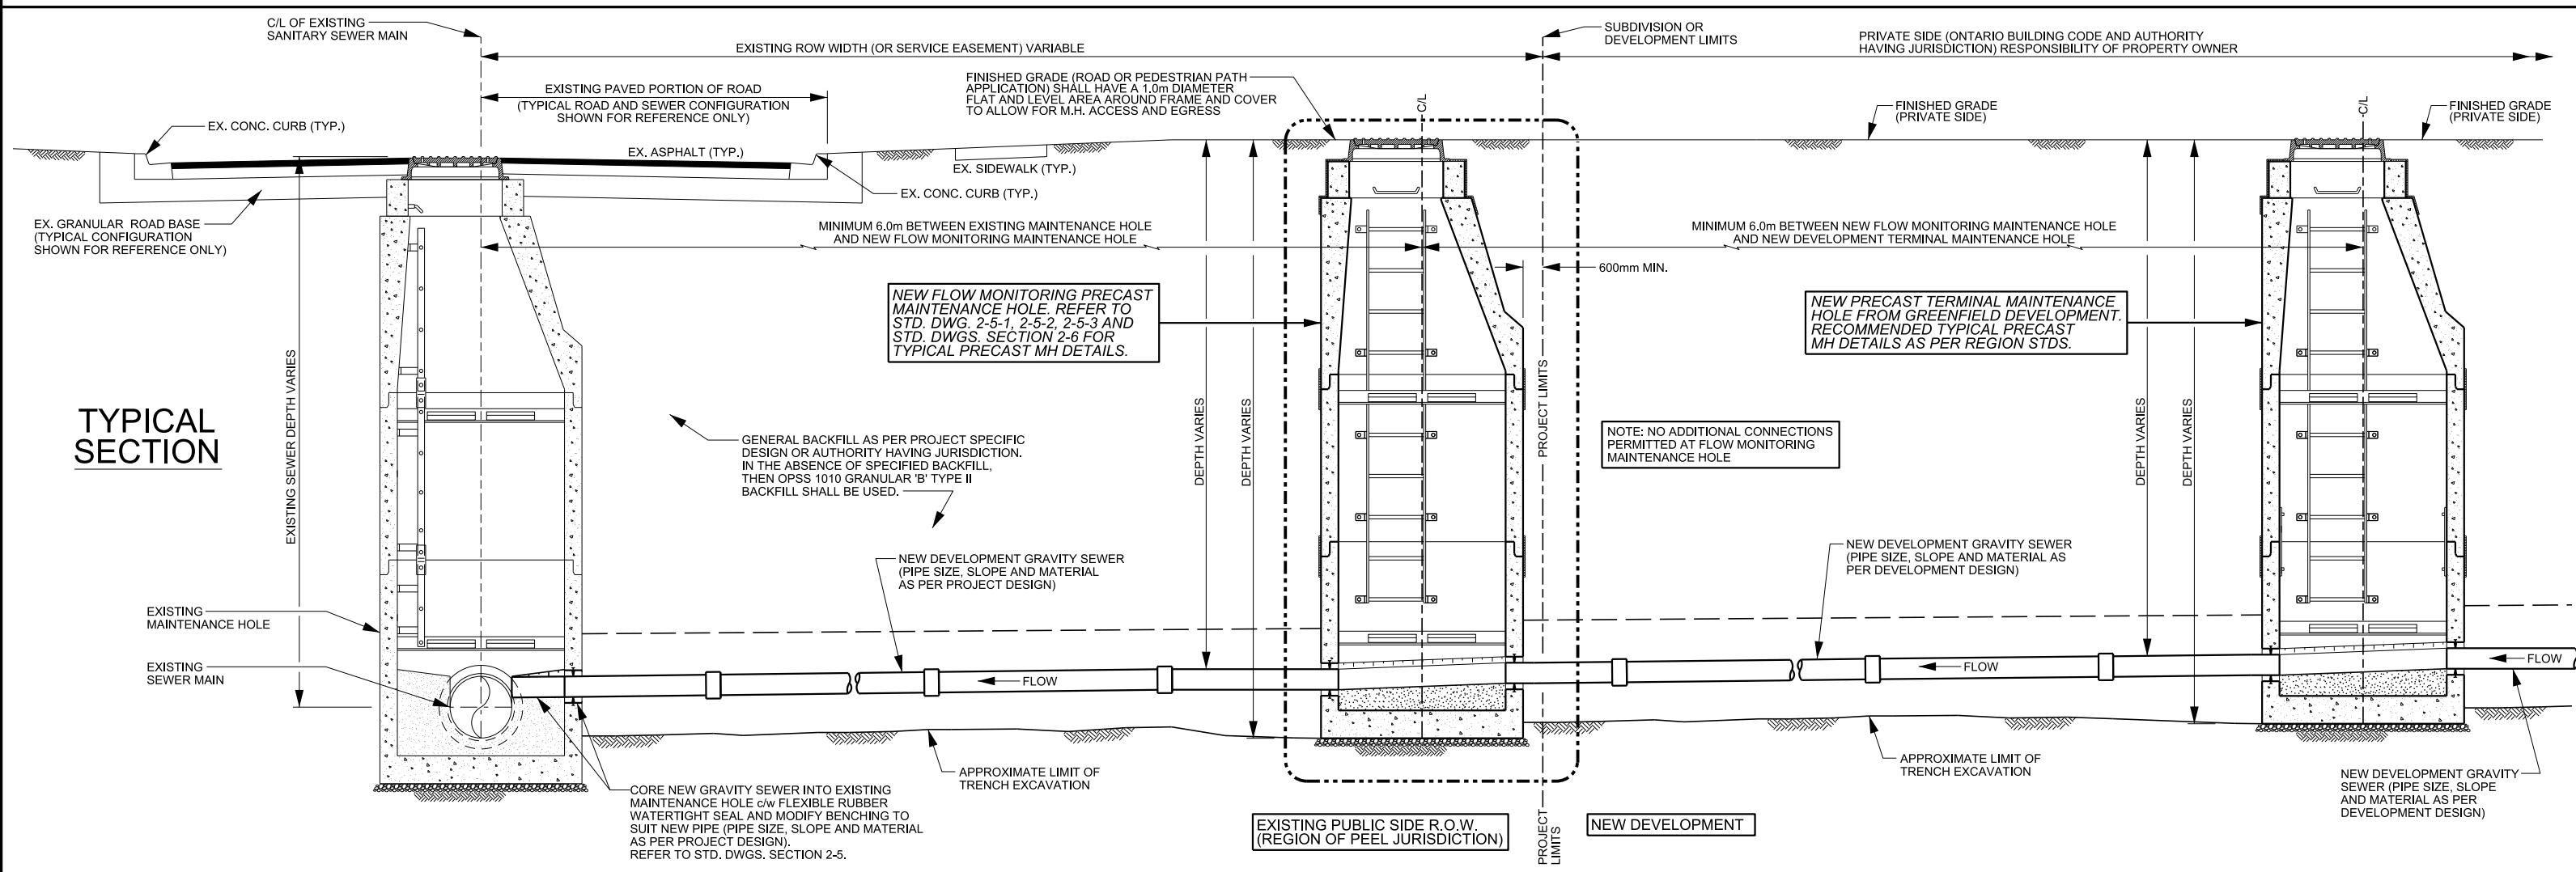

TYPICAL SECTION

- NOTE**
1. REFER TO STANDARD DRAWING 2-5-1 FOR GENERAL NOTES PERTAINING TO PRECAST MAINTENANCE HOLES.
 2. REFER TO STANDARD DRAWING 2-5-2 FOR TYPICAL PRECAST MAINTENANCE HOLE INSTALLATION OPTIONS AND REQUIREMENTS.
 3. THIS STANDARD APPLIES TO ALL LARGE SCALE GREENFIELD OR BROWNFIELD DEVELOPMENTS.



**PUBLIC WORKS
STANDARD DRAWING**

**SANITARY MAINLINE SEWER CONNECTION
FOR LARGE SCALE DEVELOPMENT TO
EXISTING REGIONAL INFRASTRUCTURE**

REV. DATE: AUGUST 2020

REVISION NUMBER: 1	FOR REVISION TRACKING REFER TO STD. DWG. 2-0-2
APPROVED BY	DRAWN BY
A.P.	AINLEY GROUP
STD. DWG. NUMBER	SCALE
2-4-8	N.T.S.