


REGION APPROVAL FOR ANCHORING FRAME AND COVER SYSTEM REQUIRED PRIOR TO CONSTRUCTION

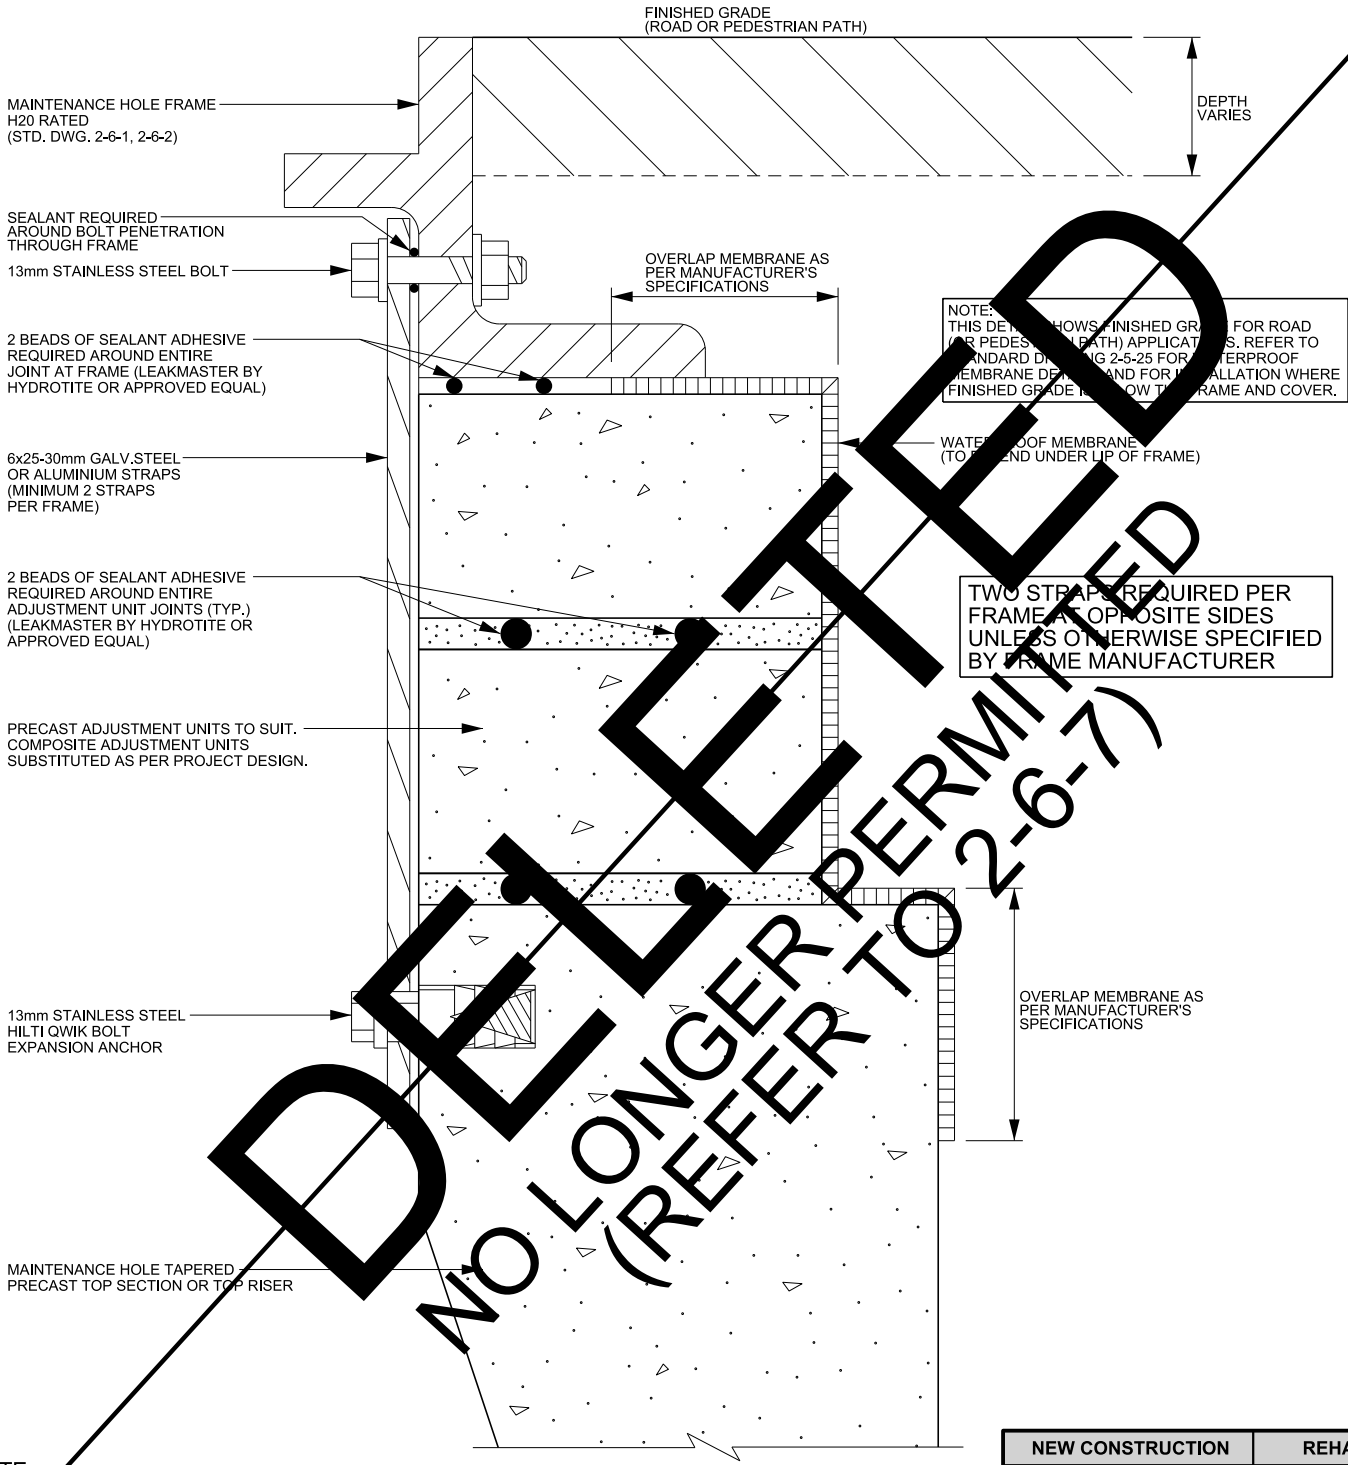

NOTE: THIS DETAIL SHOWS FINISHED GRADE FOR ROAD (OR PEDESTRIAN PATH) APPLICATIONS. REFER TO STANDARD DRAWING 2-5-25 FOR WATERPROOF MEMBRANE DETAIL AND FOR INSTALLATION WHERE FINISHED GRADE IS BELOW THE FRAME AND COVER.

WATERPROOF MEMBRANE (TO EXTEND UNDER LIP OF FRAME)

TWO STRAPS REQUIRED PER FRAME AT OPPOSITE SIDES UNLESS OTHERWISE SPECIFIED BY FRAME MANUFACTURER

OVERLAP MEMBRANE AS PER MANUFACTURER'S SPECIFICATIONS

NOTE

1. REFER TO STANDARD DRAWING 2-5-1, 2-7-1 AND 2-8-1 FOR GENERAL NOTES PERTAINING TO PRECAST MAINTENANCE HOLES.
2. NON-TYPICAL ANCHORING DETAIL. TO BE UTILIZED ONLY WITH APPROVAL FROM PROJECT ENGINEER.

NEW CONSTRUCTION		REHABILITATION
FULL EXCAVATION	PARTIAL EXCAVATION	NO EXCAVATION
INTERNAL		EXTERNAL
ROW	FLOOD PLAIN	EASEMENT
I/I	H2S	SECURITY



PUBLIC WORKS
STANDARD DRAWING

REV. DATE: MARCH 2017

REVISION NUMBER: FOR REVISION TRACKING REFER TO STD. DWG. 2-0-2

APPROVED BY: A.P.
DRAWN BY: AINLEY GROUP

MAINTENANCE HOLE APPURTENANCES
DETAIL OF ANCHORING METHOD
FOR WATER TIGHT MAINTENANCE HOLE WITH
ALUMINUM, STAINLESS STEEL OR GALVANIZED STRAP

STD. DWG. NUMBER: 2-6-8
SCALE: N.T.S.