




LEGEND

PROP. WATERMAIN 

VARIOUS STREETS IN THE CITY OF MISSISSAUGA

PROJECT MANAGER : SCOTT DURDLE (905-791-7800 x-5052)
COUNCILLOR : KAREN RAS
CONTRACTOR : FCM CONSTRUCTION LTD
INSPECTOR : JIMMY CHEEMA (905-791-7800 x-3246)

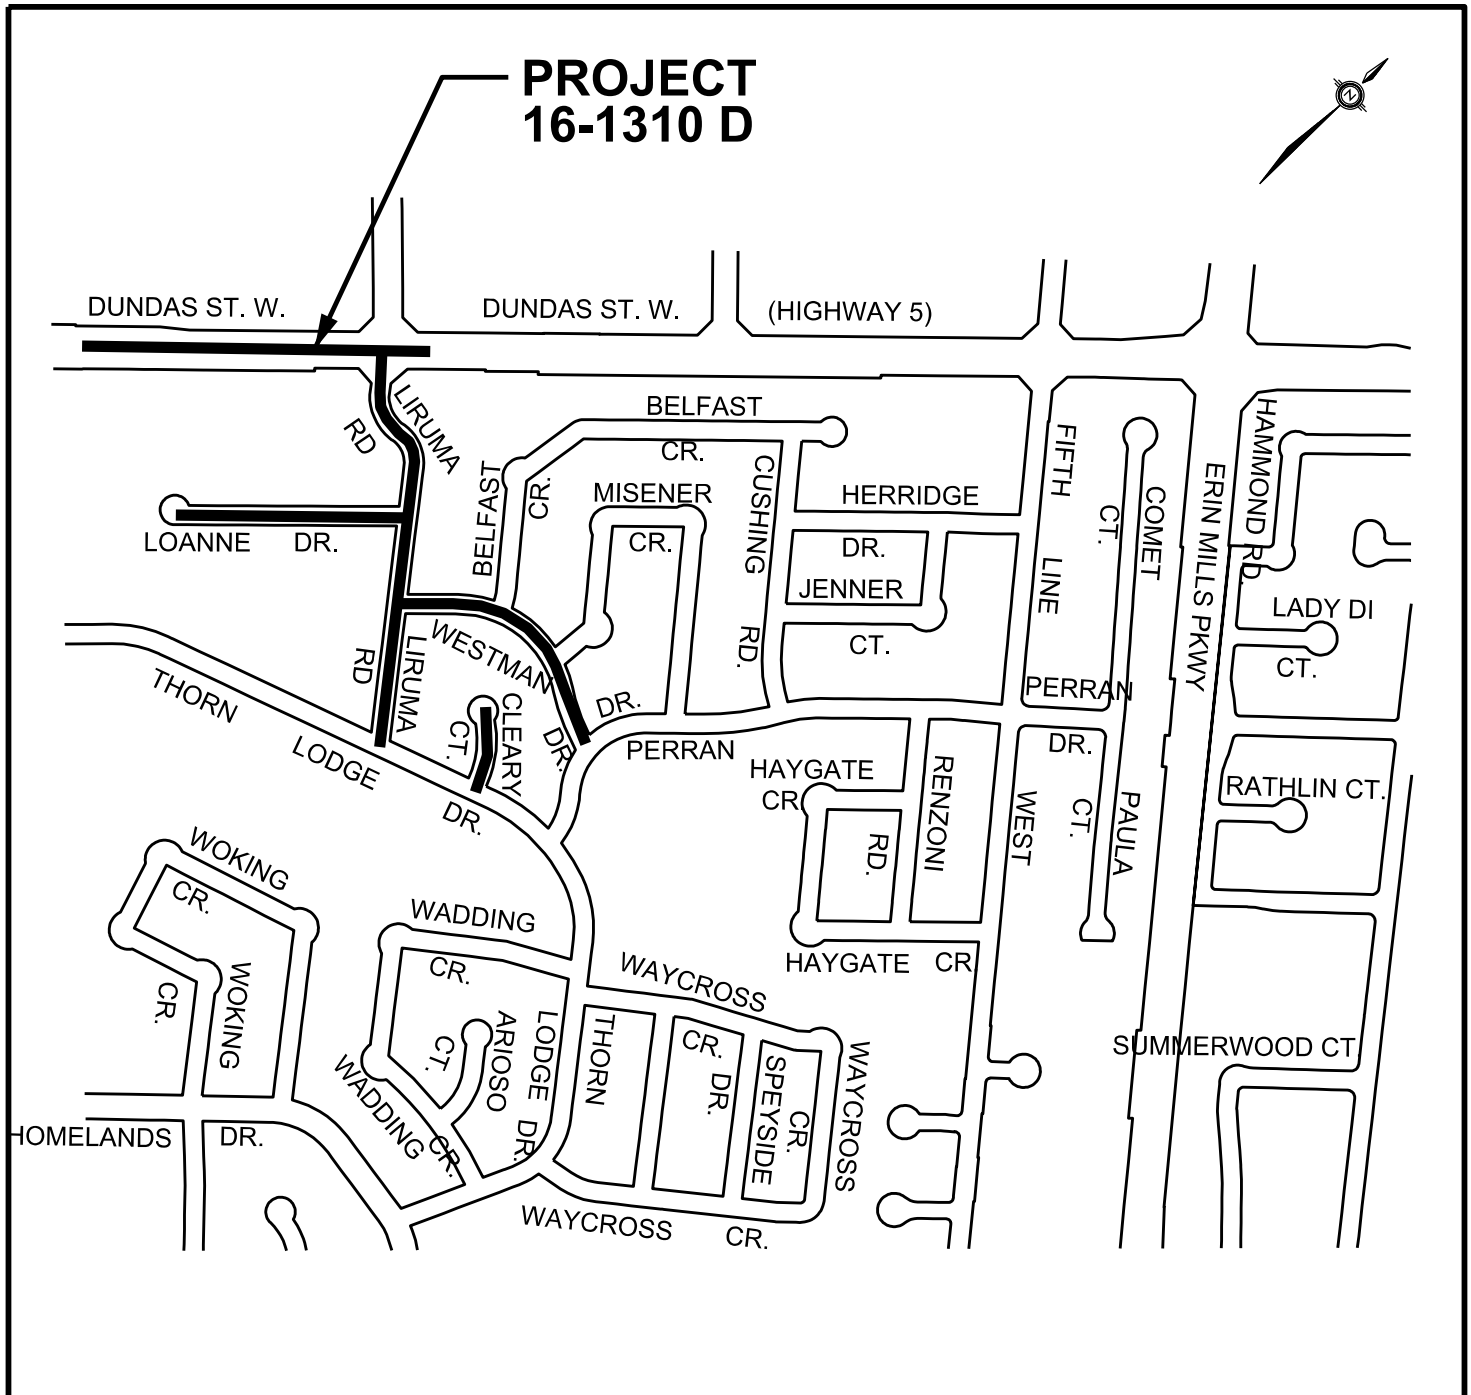




LEGEND

PROP. WATERMAIN ———

VARIOUS STREETS IN THE CITY OF MISSISSAUGA

PROJECT MANAGER : SCOTT DURDLE (905-791-7800 x-5052)
COUNCILLOR : MATTHEW MAHONEY
CONTRACTOR : FCM CONSTRUCTION LTD
INSPECTOR : JIMMY CHEEMA (905-791-7800 x-3246)

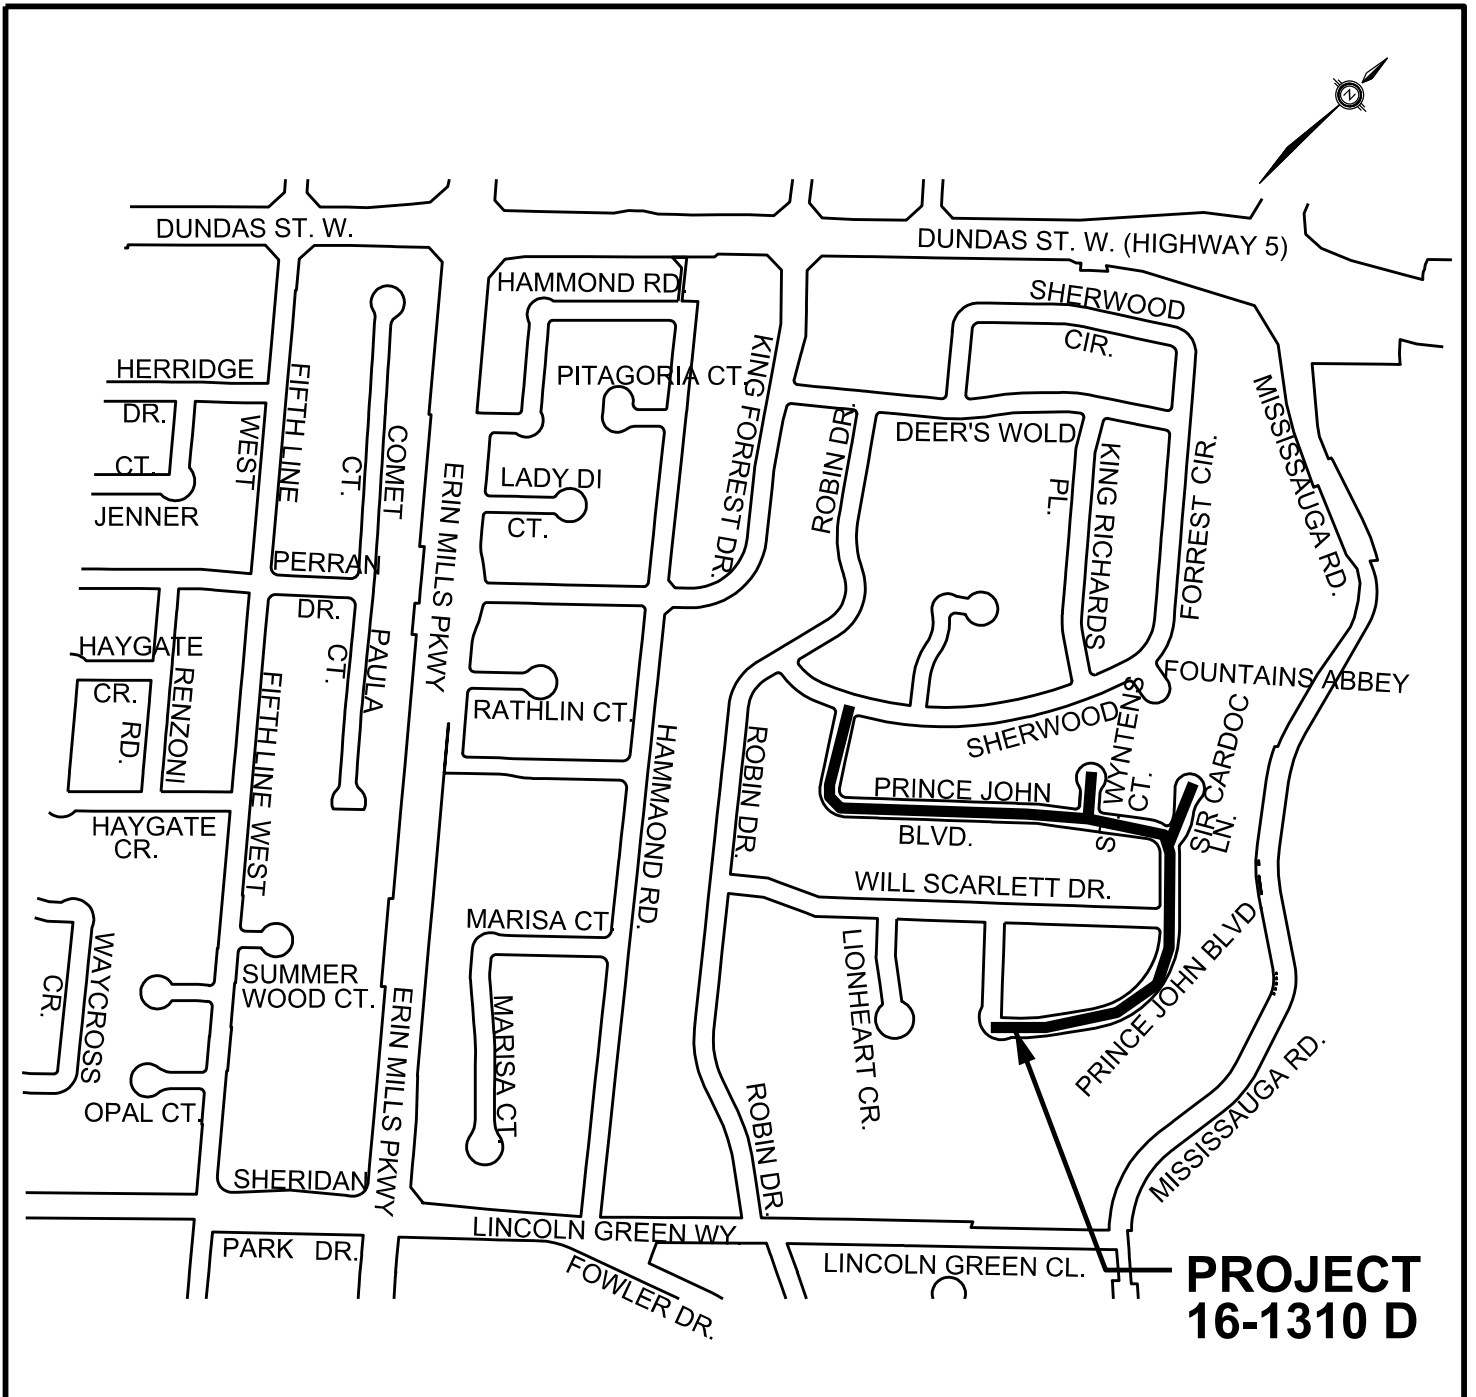

**PROJECT
16-1310 D**