

LEGEND

PROP. WATERMAIN ———

ORLANDO DRIVE

PROP. 300mm WATERMAIN

CITY OF MISSISSAUGA


PROJECT MANAGER : MARK FERREIRA


Mark.Ferreira@peelregion.ca

COUNCILLOR : CAROLYN PARRISH, WARD 5

CONTRACTOR : TIMBEL LIMITED

INSPECTOR : GEORGE DA RE x 3246

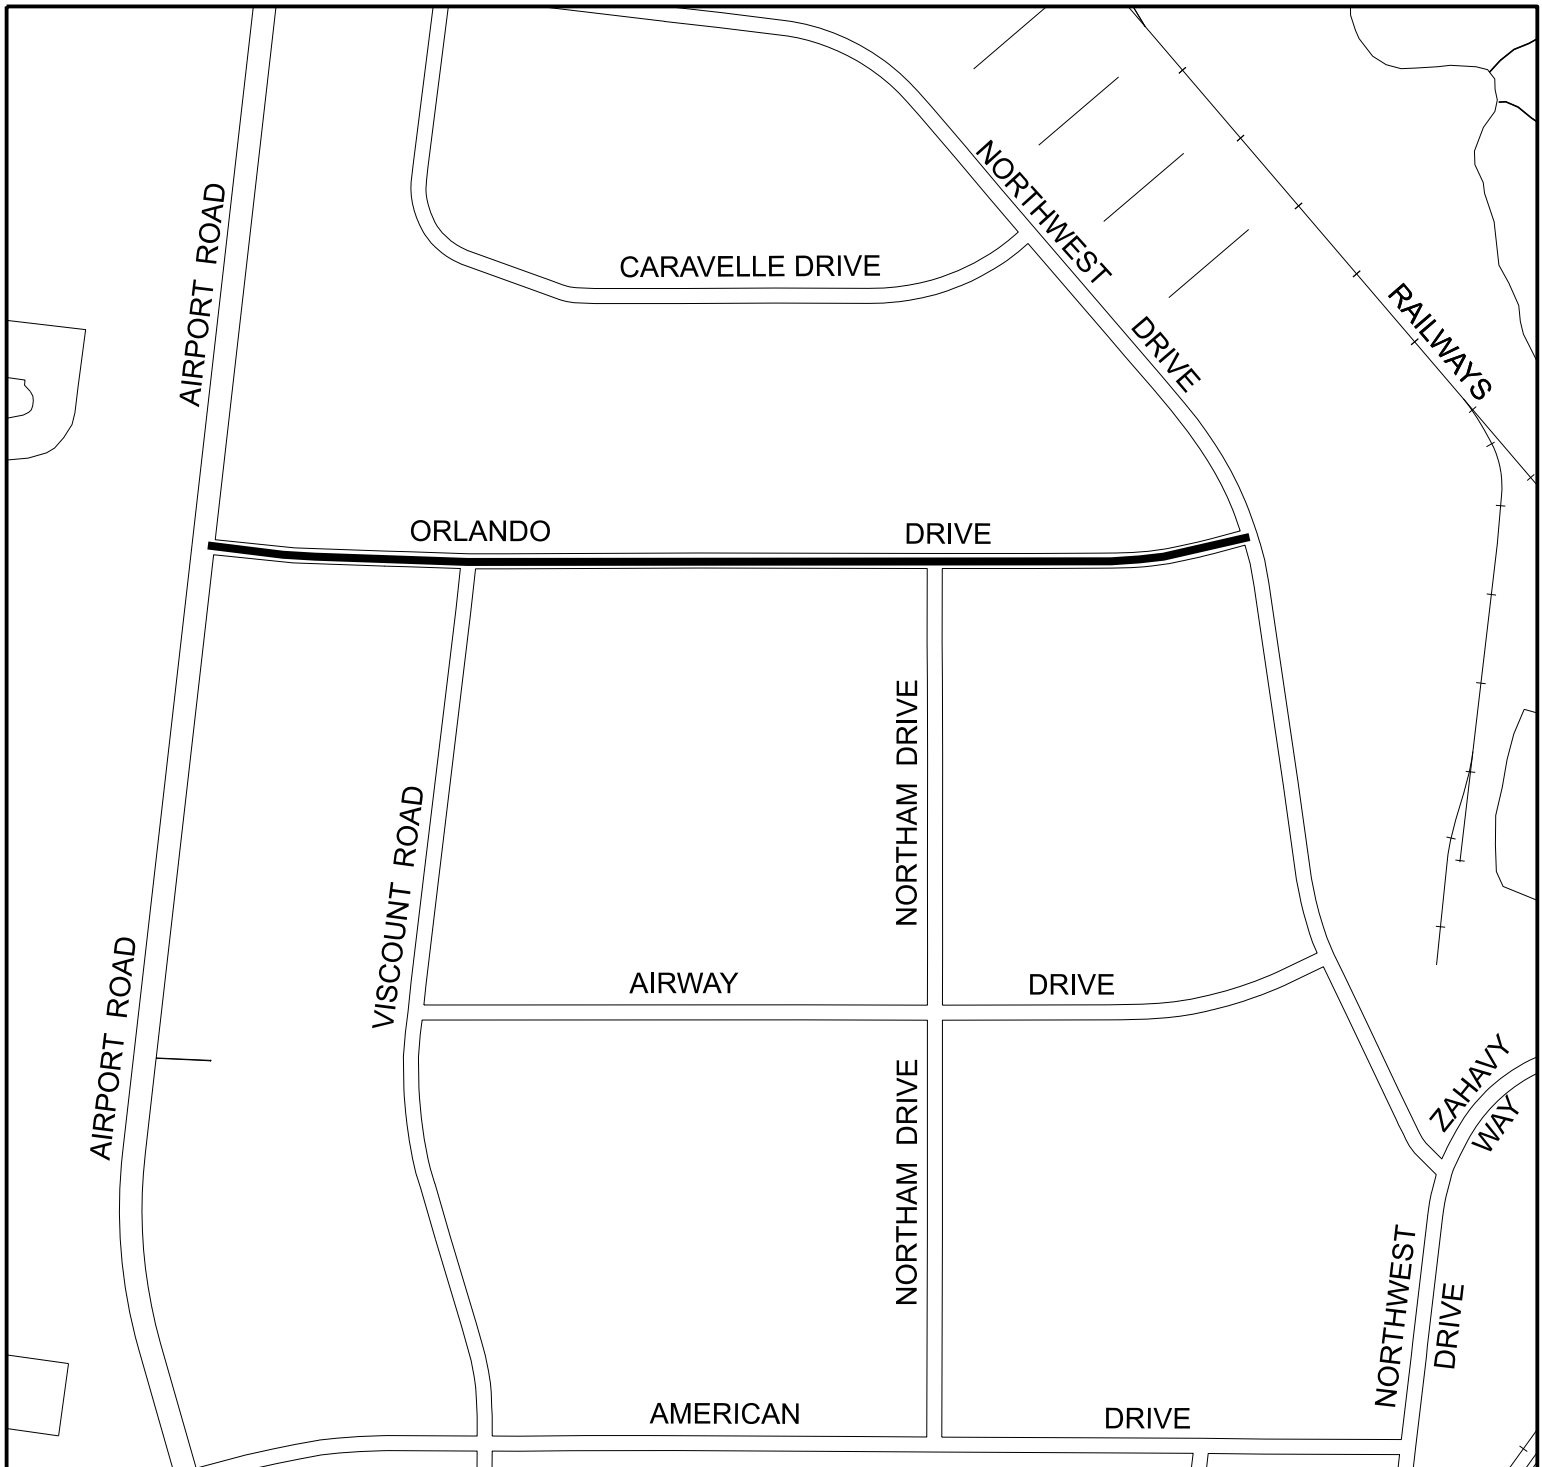

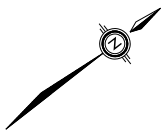

LEGEND

PROP. WATERMAIN ———

ANSON DRIVE


PROP. 300mm WATERMAIN
CITY OF MISSISSAUGA


PROJECT MANAGER : MARK FERREIRA
Mark.Ferreira@peelregion.ca

COUNCILLOR : CAROLYN PARRISH, WARD 5

CONTRACTOR : TIMBEL LIMITED

INSPECTOR : GEORGE DA RE x 3246

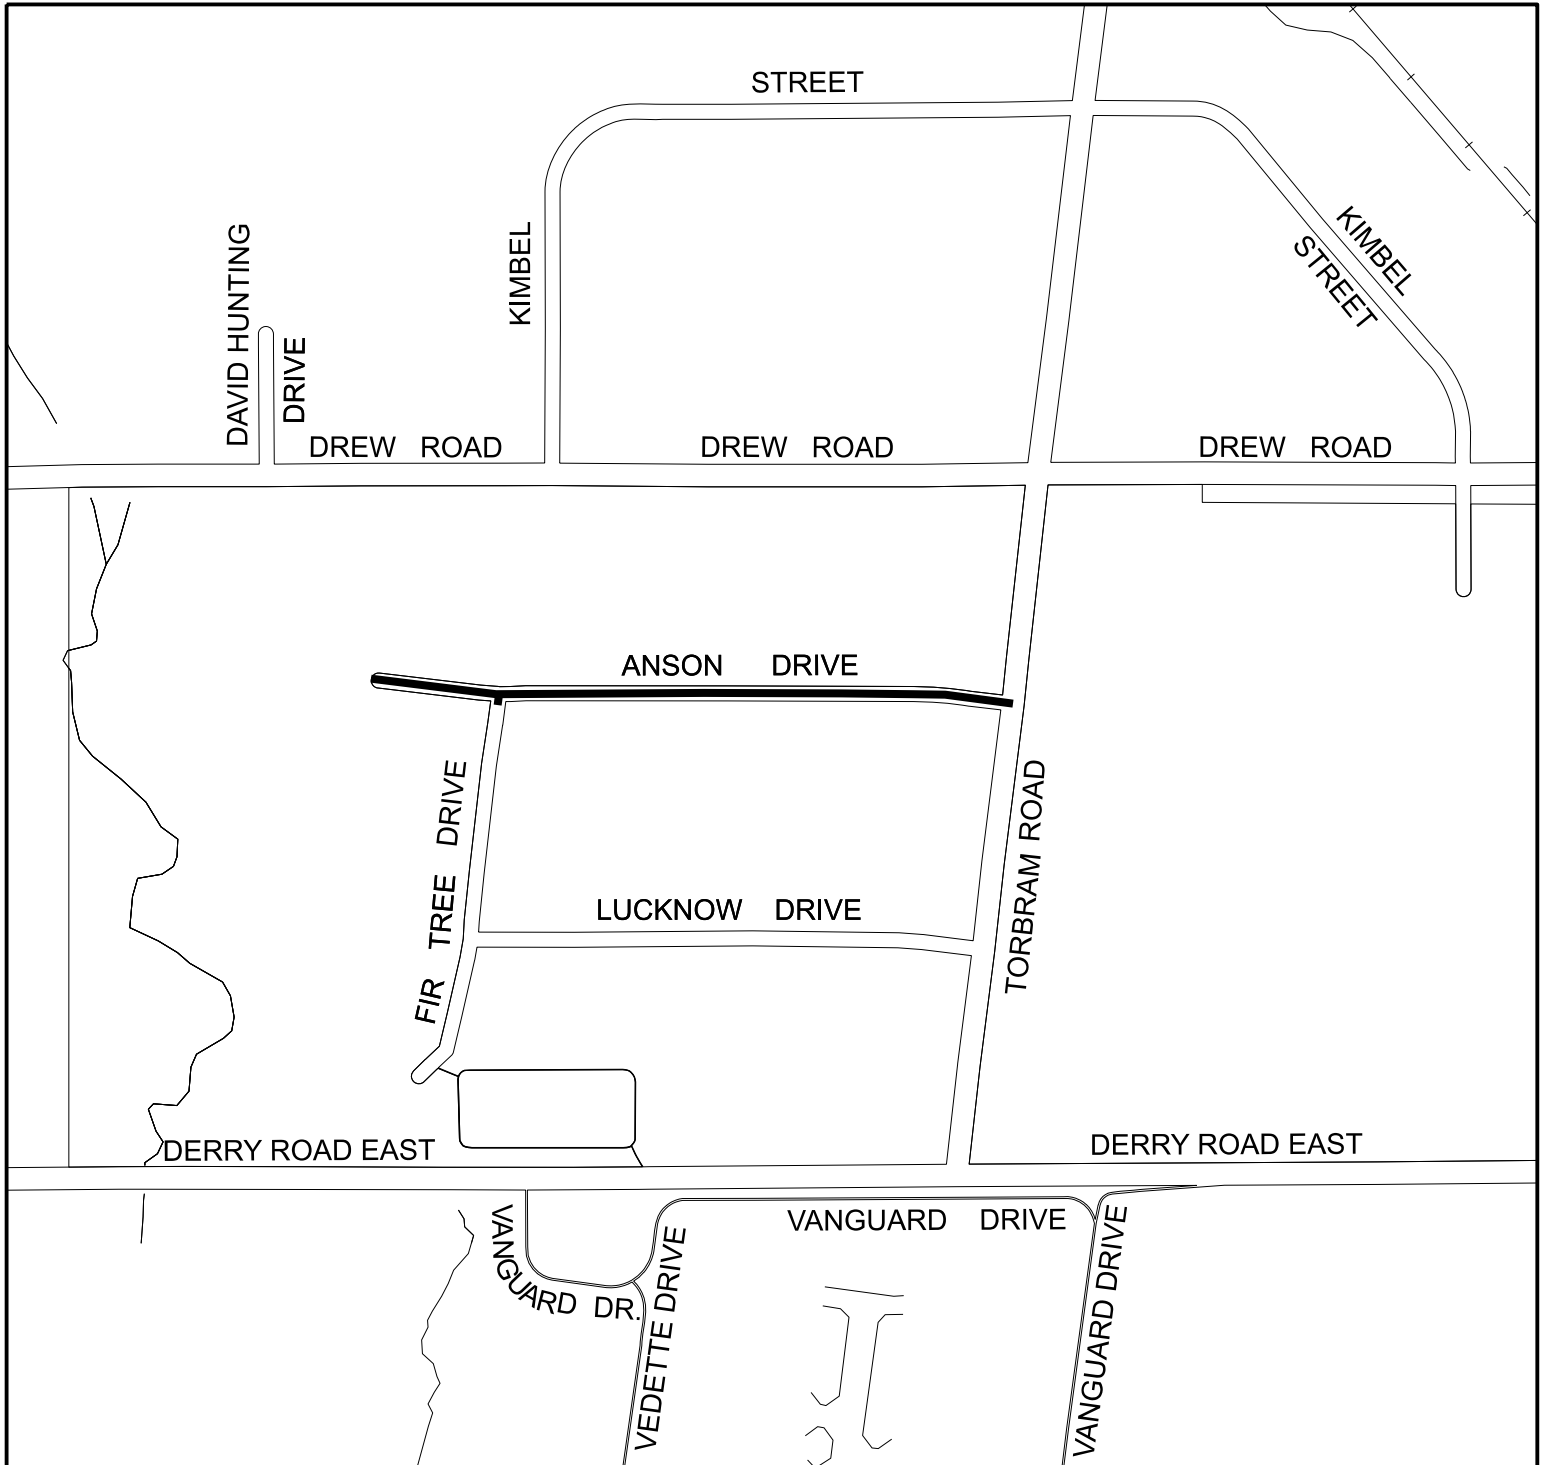

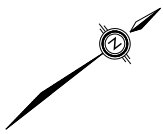

LEGEND

PROP. WATERMAIN ———



PROJECT 19-1310B

LADDIE CRESCENT


PROP. 150mm WATERMAIN
CITY OF MISSISSAUGA

PROJECT MANAGER : MARK FERREIRA
Mark.Ferreira@peelregion.ca

COUNCILLOR : CAROLYN PARRISH, WARD 5

CONTRACTOR : TIMBEL LIMITED

INSPECTOR : GEORGE DA RE x 3246

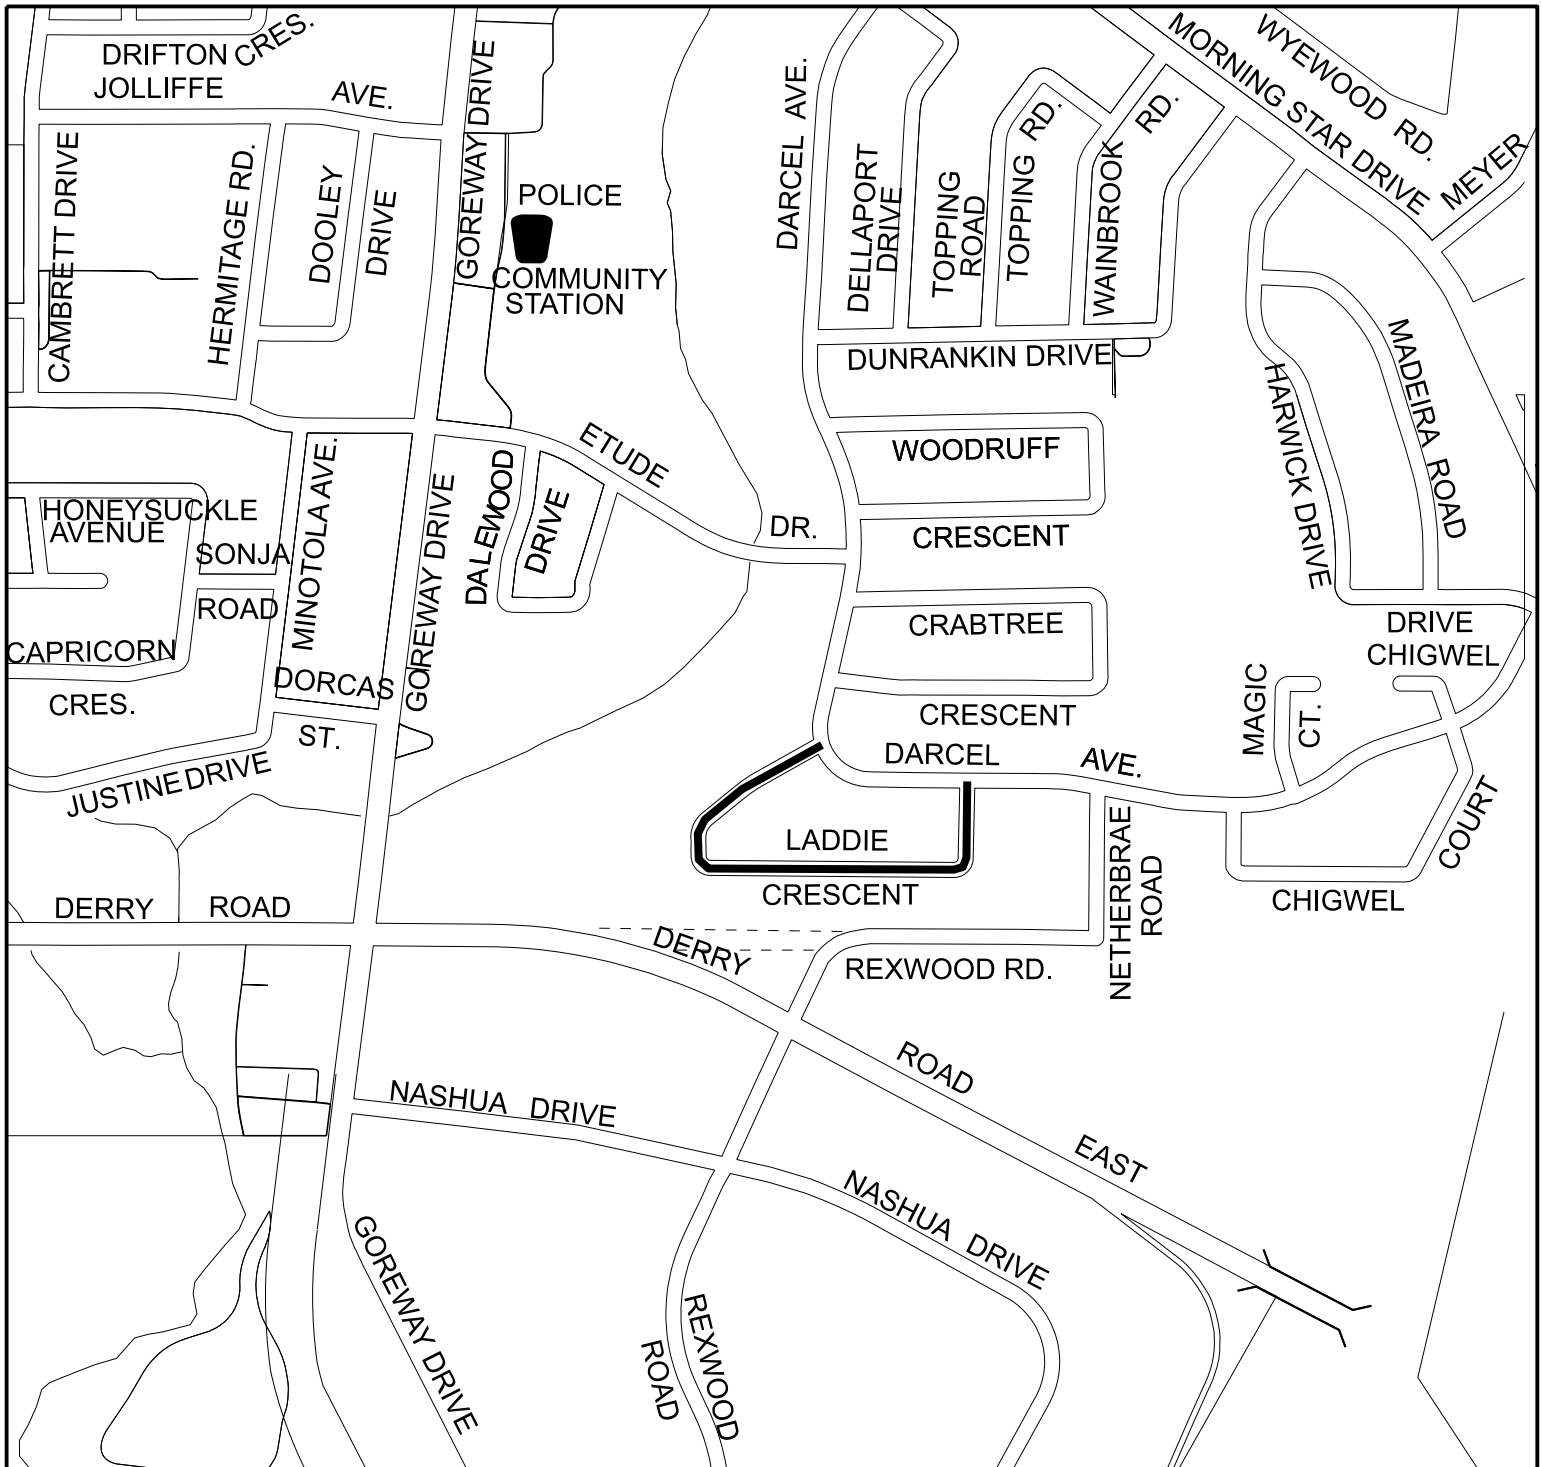

PUBLIC WORKS

10 PEEL CENTRE DRIVE - SUITE B, 4th FLOOR, BRAMPTON ON L6T 4B9 (905) 791-7800