




**LEGEND**

**PROP. WATERMAIN** ———

**BURNABY CT, SHELBY CRES & TOLL CT  
CITY OF MISSISSAUGA**

**PROJECT MANAGER : MARK MASLEY x5042  
COUNCILLOR : C. FONSECA (WARD 3)  
CONTRACTOR : NELLI CONSTRUCTION  
INSPECTOR : ROMAN MELNIKOV x3246**

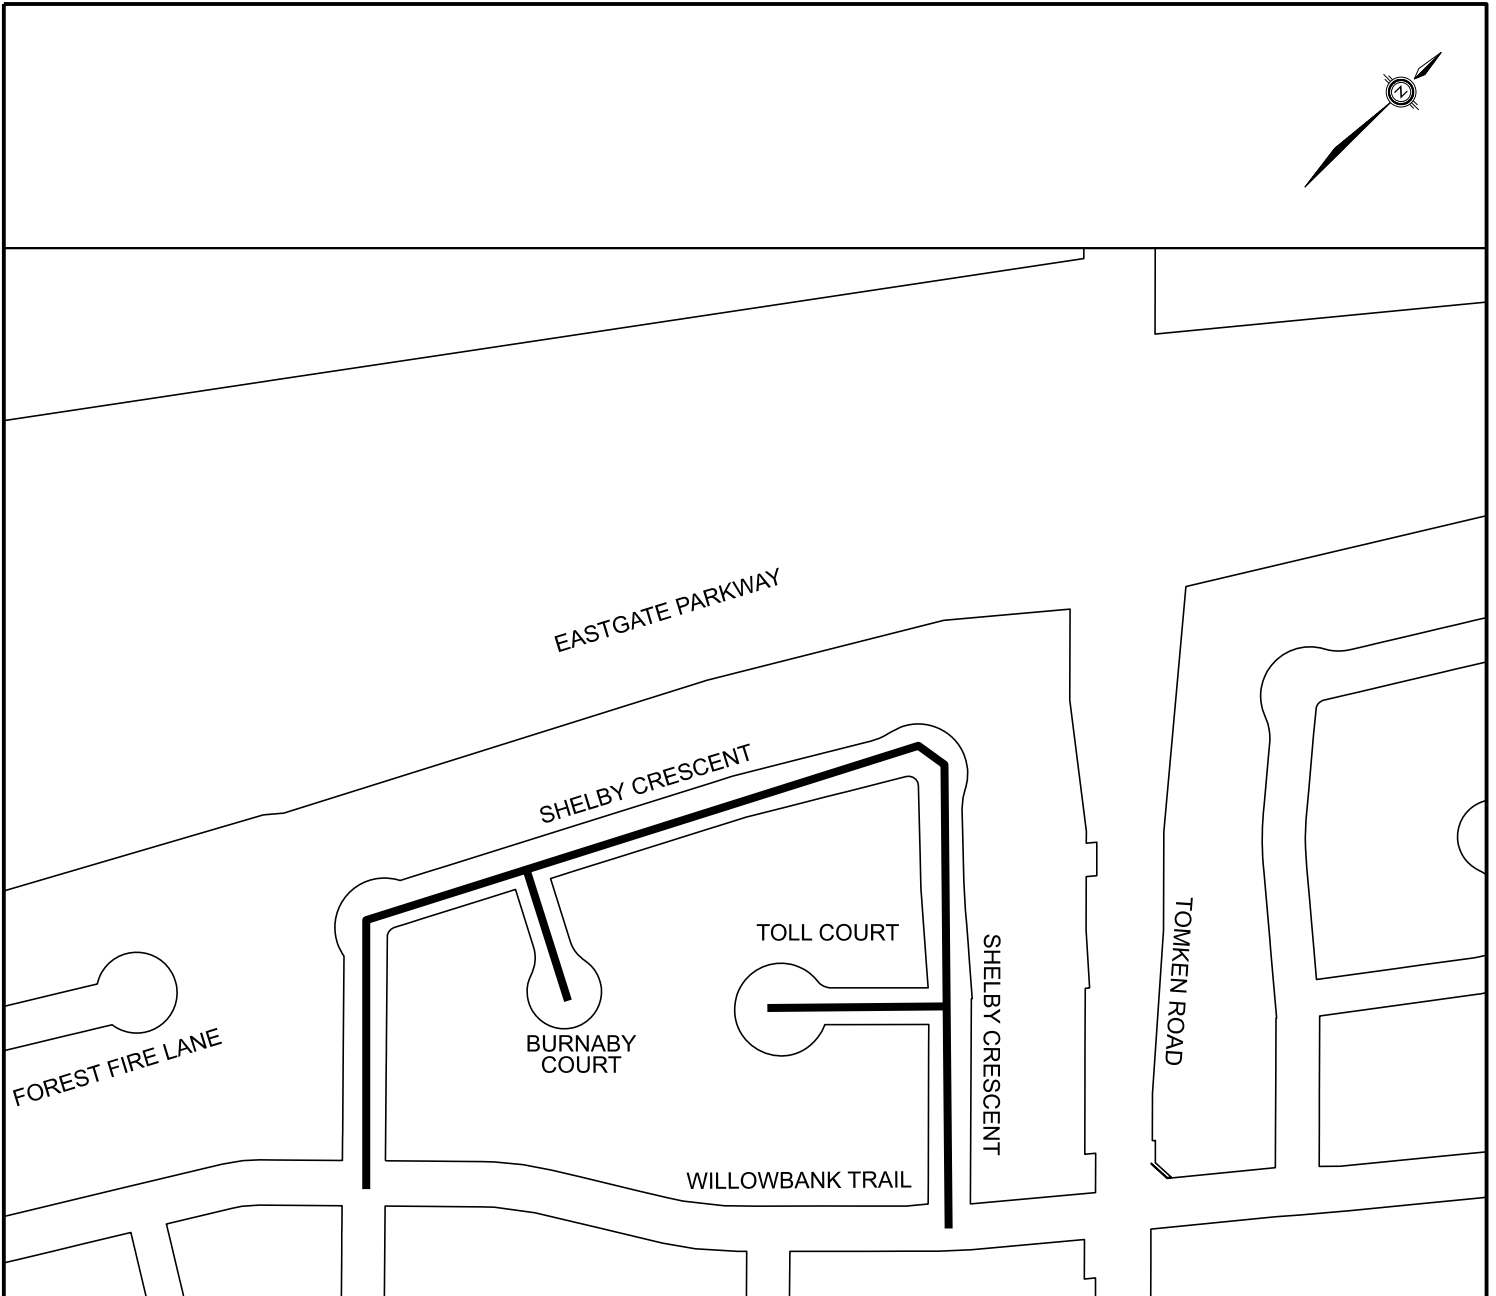

KEY PLAN (N.T.S.)